



SECTION J - J
SCALE 1:200

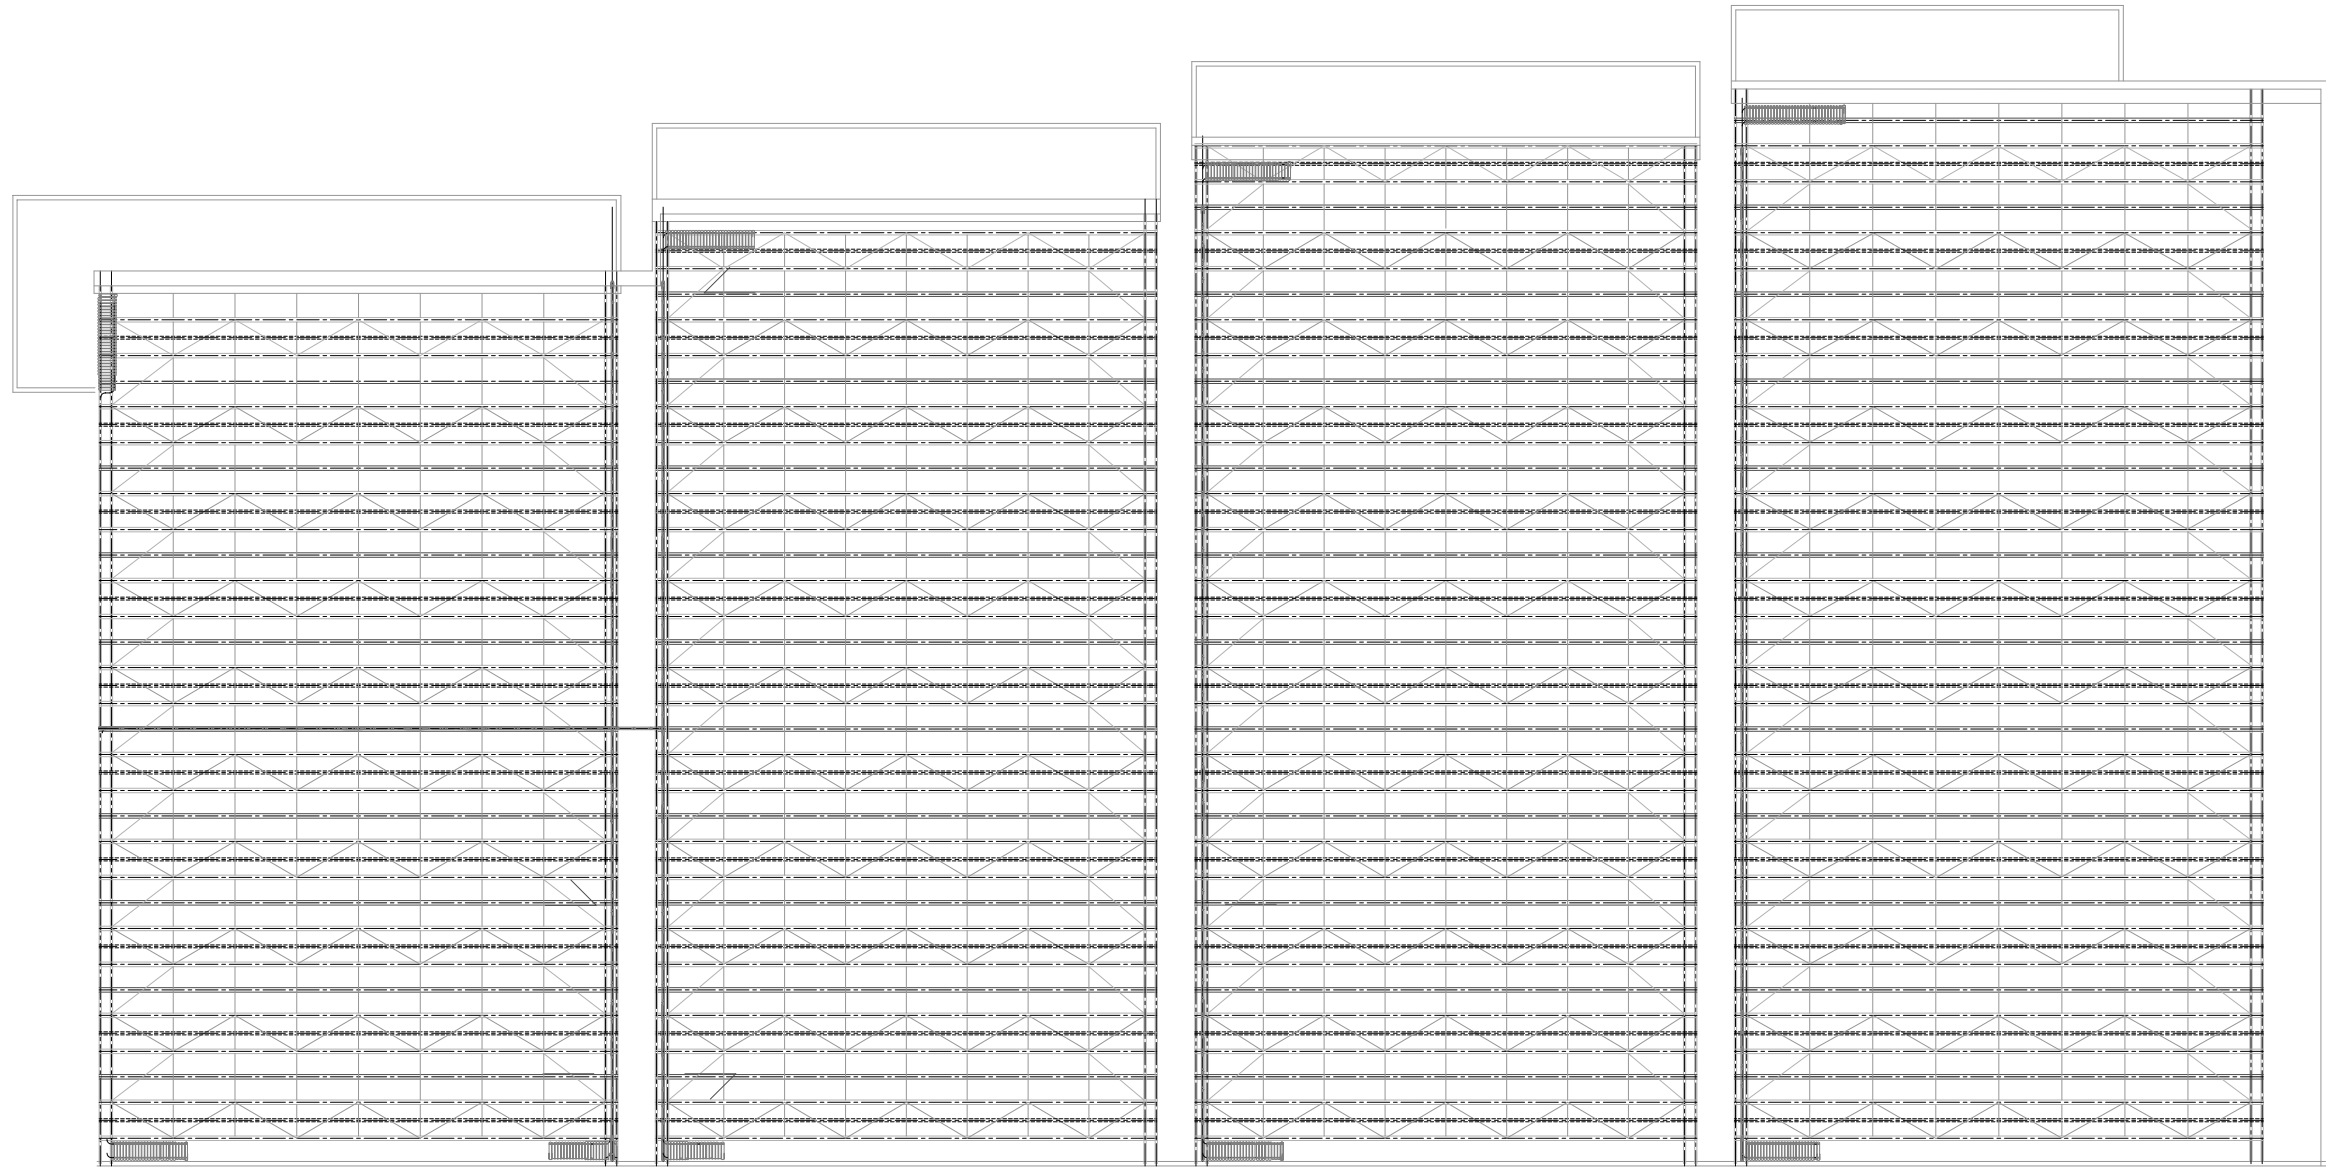

PLAN ON STRUCTURAL STEEL ROOF
SCALE 1:200

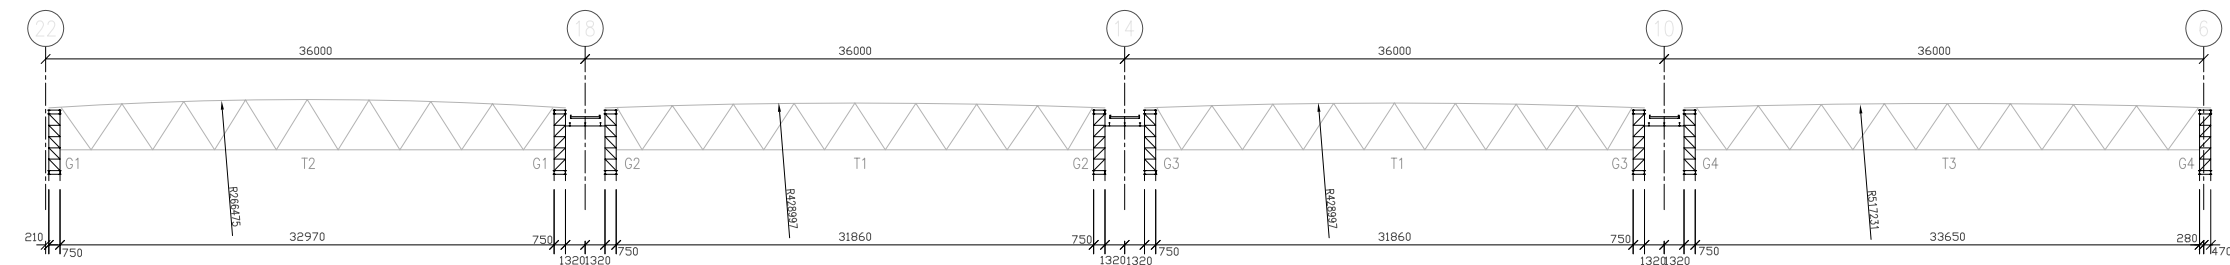

SECTION K - K
SCALE 1:200